


MONITORING WELL ID	NORTHING	EASTING	ELEVATION AT TOP OF MONITORING WELL CAP	ELEVATION AT TOP OF NORTH EDGE OF PVC PIPE
MW-1	1045.91	1074.24	1272.96	1272.67
MW-2	1010.41	1072.24	1273.15	1272.49
MW-3	1020.02	983.87	1273.19	1272.77
MW-4	1119.34	993.18	1272.94	1272.79
MW-5	975.98	989.10	1273.19	1272.80
MW-6	989.06	904.69	1273.25	1273.10
MW-7	1018.95	1097.31	1272.82	1272.51
MW-8	1047.86	1022.19	1272.93	1272.52
MW-9	1141.86	1030.38	1272.45	1272.02
MW-10	1200.08	1049.28	1272.61	1272.16
MW-11	1107.02	997.58	1273.08	1272.76
MW-1P	1108.47	997.22	1273.06	1272.76
MW-2P	1118.58	911.95	1273.20	1272.89
MW-3P	1141.02	944.80	1272.28	1271.94
MW-4P	1141.90	1080.70	1272.42	1272.04
MW-5P	1200.76	984.87	1272.40	1271.92
MW-6P	1223.16	1105.80	1272.70	1272.37
MW-7P	1132.26	973.49	1272.73	1272.39
OW-1	1228.56	912.49	1273.18	1272.73
RW-1	1135.96	915.50	1272.88	1272.12
SV-1	1118.27	979.06	1272.87	1272.52
SV-2	1118.03	986.73	1272.92	1272.58
SV-3	1118.64	947.58	1273.05	1272.55
EW-1	1117.85	971.18	1272.96	1272.55

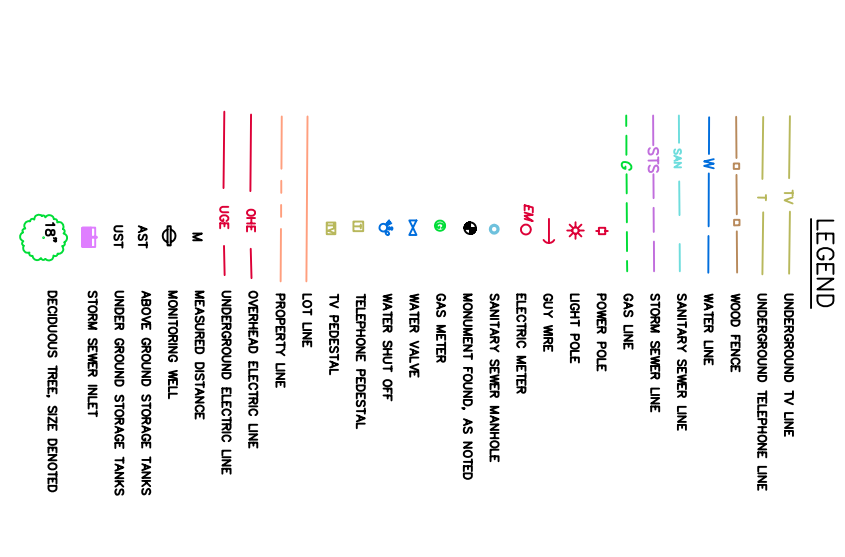

SURVEYOR'S STATEMENT:
I hereby state that this plot of a survey was made by me or under my direct supervision and is true and accurate to the best of my knowledge and that I am a duly Registered Land Surveyor under the laws of the State of Nebraska.

R.L.S. 541

Jeffrey S. Ryan, R.L.S.
JEO Consulting Group, Inc.
Phone (402) 371-6416
e-mail: jryan@jco.com

PROJECT TITLE

POLLARD IMPLEMENT
647 MAIN STREET
NORTH BEND, NEBRASKA
UG# 021706-NM-1300

SHEET TITLE

MONITORING WELL SURVEY

JEO
Consulting Group, Inc.

Ph: 402.371.6416 PO Box 1424 Norfolk, Nebraska 68702

DATE	DRAWN BY	CHECKED BY	SCALE
23.07.2019	J.S.R.	J.S.R.	1" = 30'
PROJECT NO.	BUILDING GROUP	FIELD BOOK	MISC. N.S.
4538/119	001		
FILE NAME	REGION	PLANNING	REVISION
D:\3838\119	NEBRASKA	001	001
PLANNING	REVISION	DATE	BY
001			
SHEET 1 OF 1			

NOTE:
Underground utilities shown on this drawing were surveyed from points located on the field from the social utility records provided by the local utility companies and public works department, and are shown in their approximate locations. Other underground improvement locations are unknown.

UTILITY CONTACTS:
ELECTRICITY -- Omaha Public Power District (402-345-6737)
GAS -- Aquila (402-341-2805)
TELEPHONE & TV -- Great Plains Communications (402-426-8511)
WATER AND SAN. SEWER -- City of North Bend (402) 652-3564 and Peoples Service (402)552-3364

BENCH MARK:
Braes Oak Reser. DG 9082
K650 South of Highway 30 & 79
K650 North of Highway 30 & 79
Elevation 1272.90

TOPOGRAPHIC SURVEY

This survey was done at the request of
Pollard Implement & Equipment, Inc.
Omaha, NE 68138