

ATTACHMENT 2-4
EXAMPLE CONCEPTUAL SITE MODELS

This page intentionally left blank

EXAMPLE CONCEPTUAL SITE MODEL - TABULAR FORMAT

Primary Sources	Primary Release Mechanisms	Secondary Source	Secondary Release Mechanism	Pathway	Exposure Route	Potential Receptors			
						Human		Ecological	
						Residents	Commercial Workers	Aquatic	Terrestrial
Solvent Waste	Dumping on Ground	Soil		Direct Contact	Dermal Contact	X	X		X
			Dust & Volatile Emissions	Ambient Air	Inhalation	X	X		
			Soil Gas	Vapor Intrusion	Inhalation	X	X		
			Leaching to Groundwater	Groundwater	Ingestion	X	X		
Lagoon	Infiltration	Soil	Leaching to Groundwater	Groundwater	Ingestion	X	X		
					Vapor Intrusion/ Inhalation	X	X		
				Surface Water	Direct Contact/ Ingestion			X	X

X denotes potentially completed exposure pathway

EXAMPLE CONCEPTUAL SITE MODEL – GRAPHICAL FORMAT

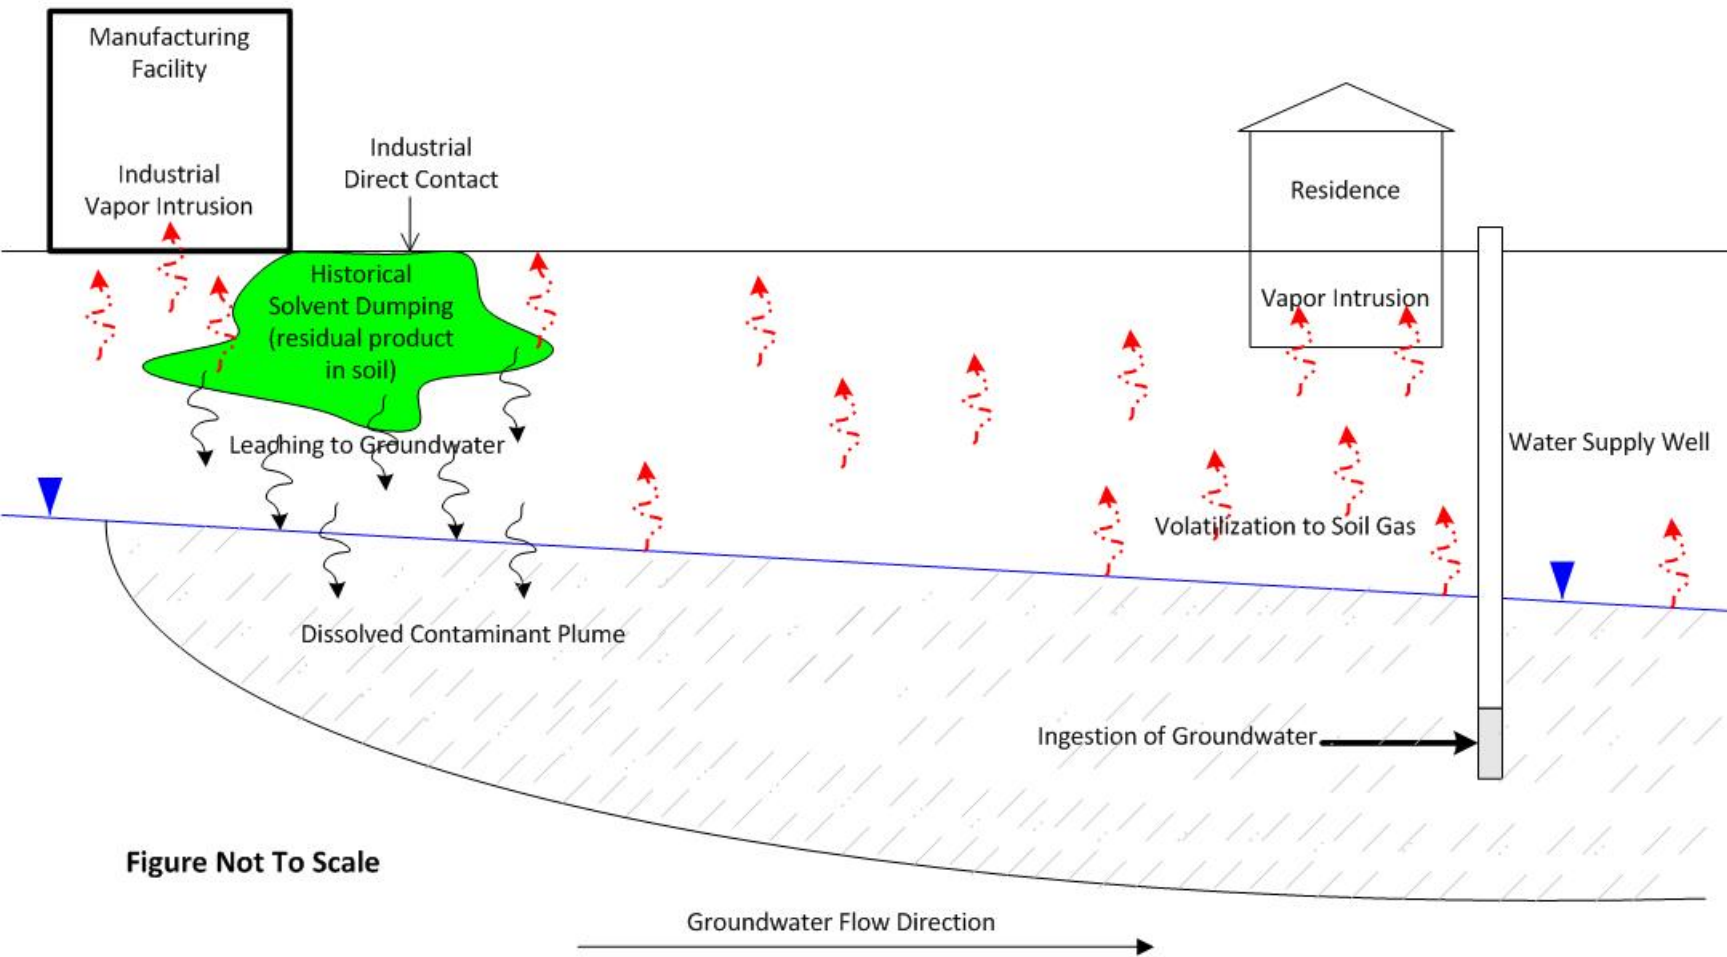


Figure Not To Scale