




VICINITY SKETCH  
NO SCALE

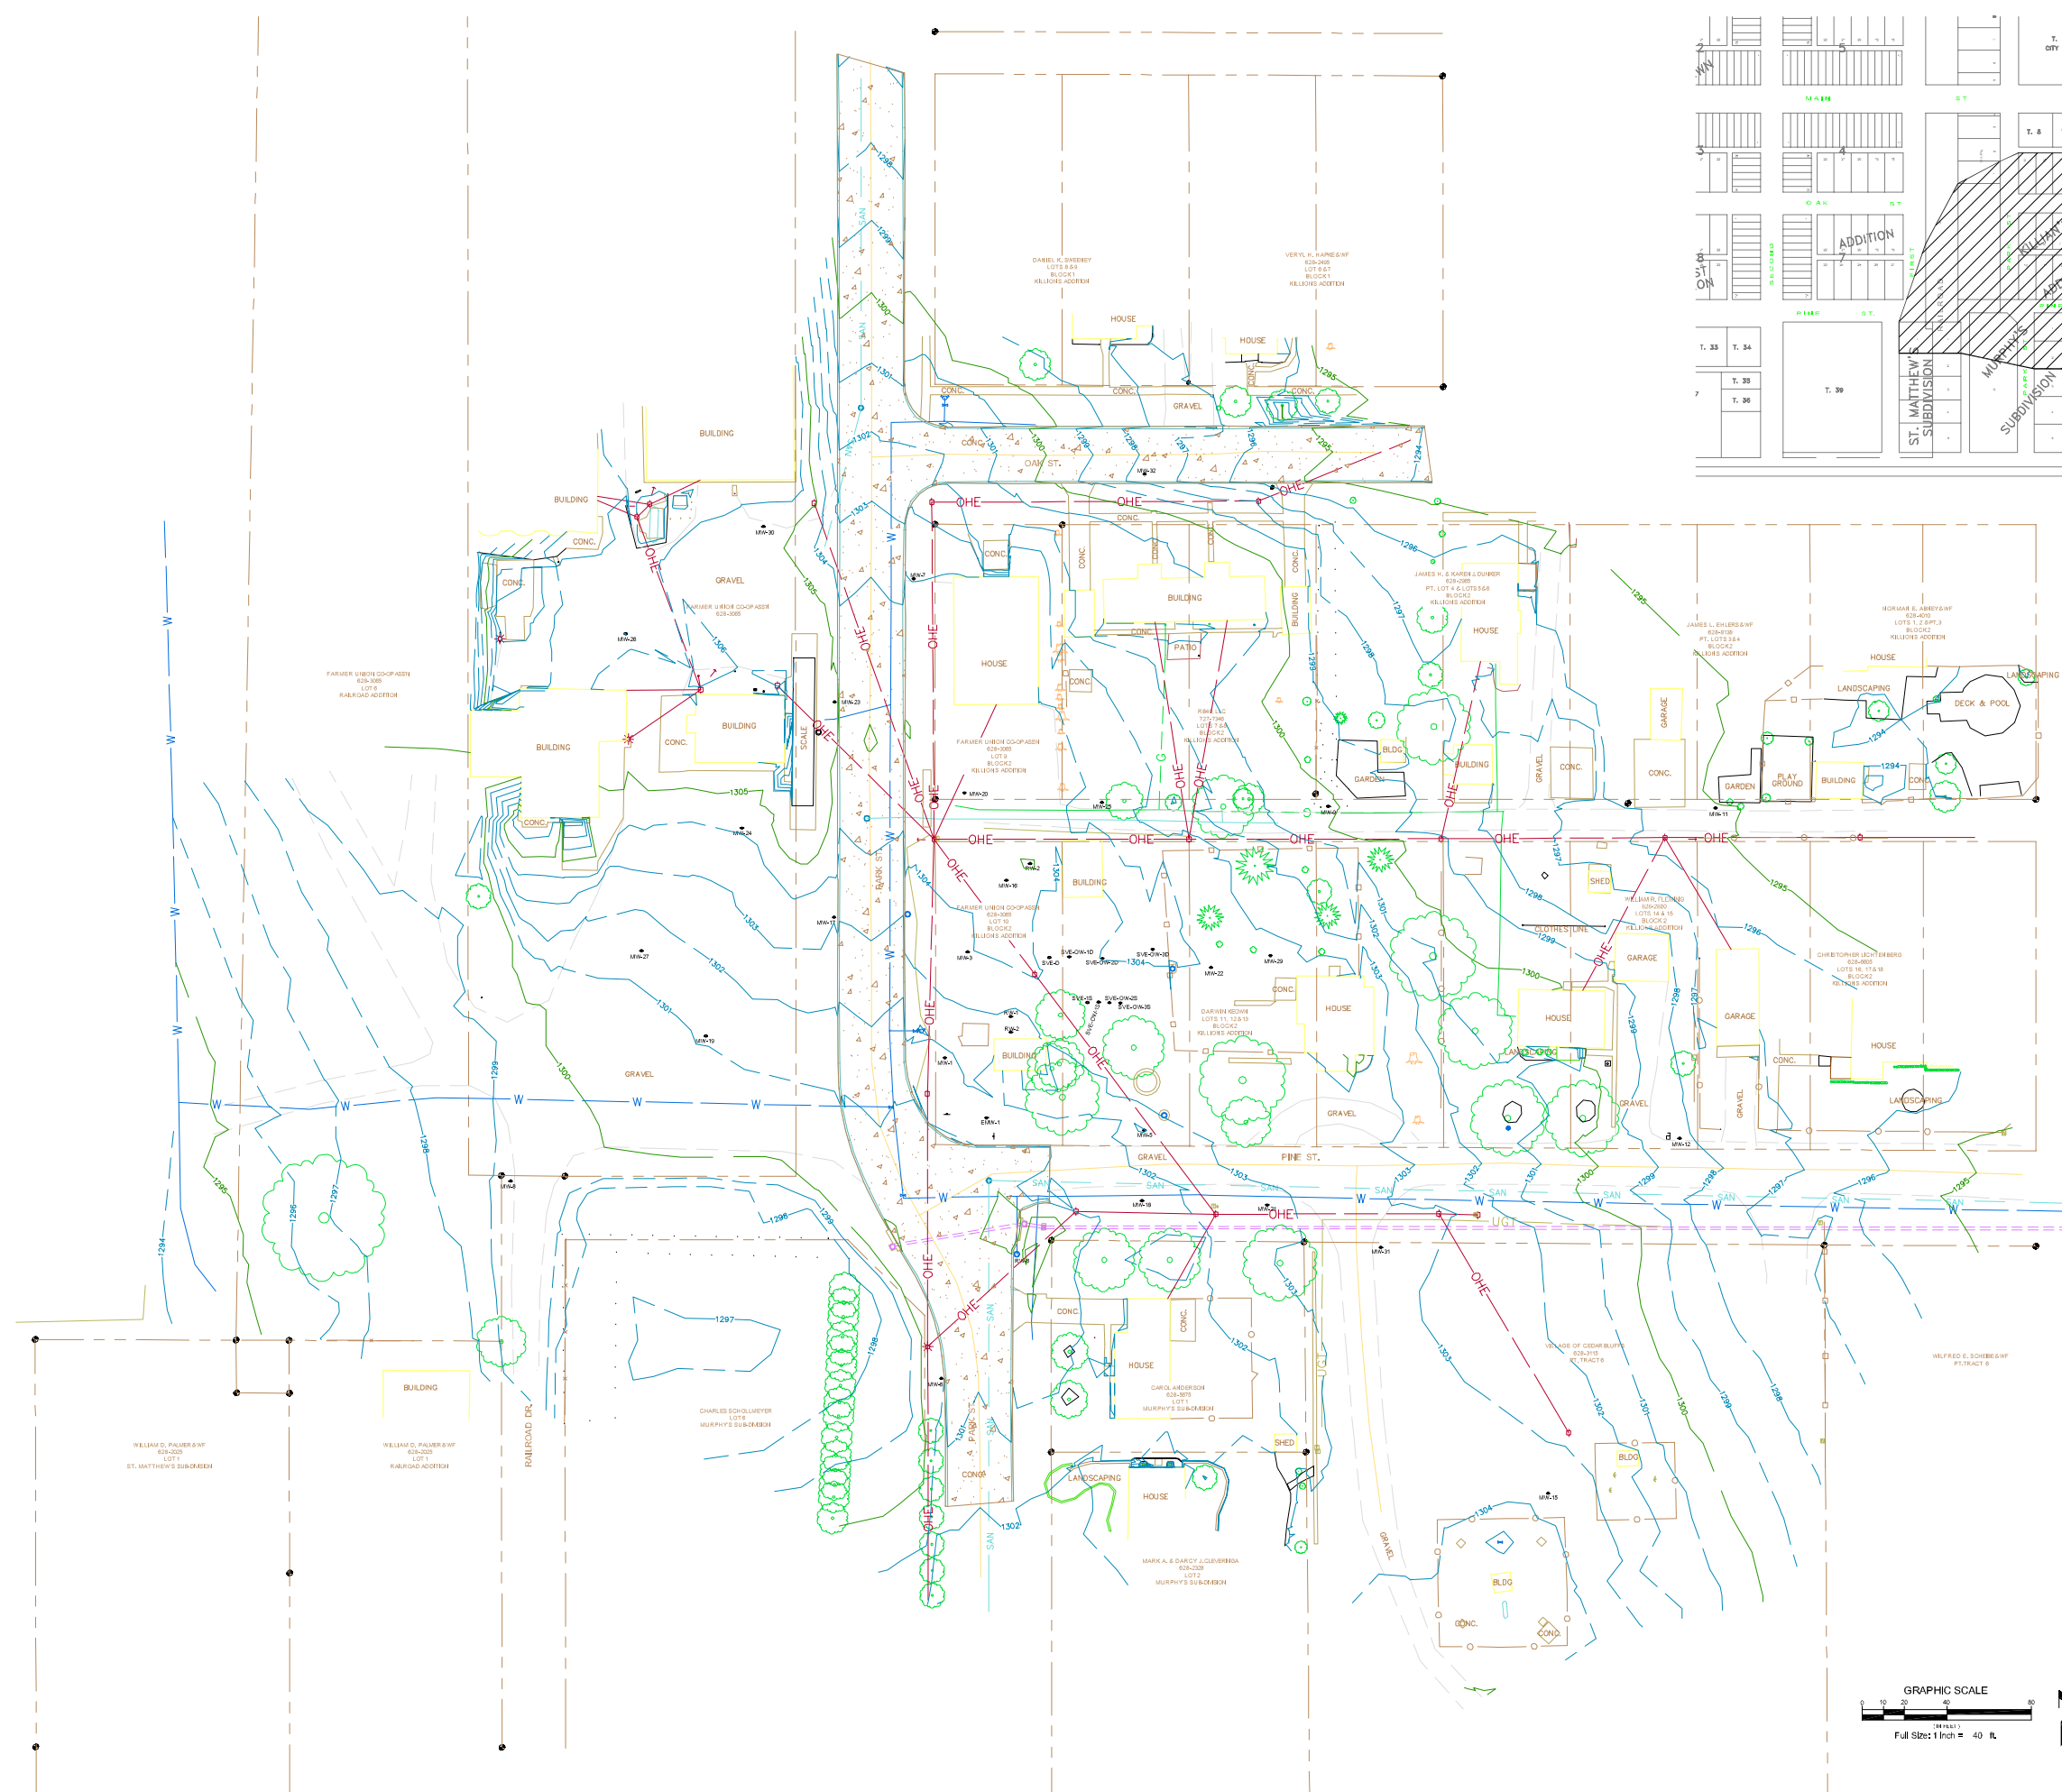

- LEGEND:**
- EDGE OF ASPHALT OR BRICK
  - BUILDING LINE
  - EDGE OF CONCRETE
  - EXISTING CONTOUR
  - CORNER FOUND
  - EXISTING BACK OF CURB LINE
  - EXISTING GUTTER LINE
  - OVER-HEAD ELECTRIC
  - POWER POLE
  - GUYWIRE
  - LIGHT POLE
  - CHAIN LINK FENCE
  - WOOD FENCE
  - GAS MAIN
  - GAS METER
  - EDGE OF GRAVEL
  - LOT LINE
  - RETAINING WALL
  - SANITARY SEWER MAIN
  - SANITARY SEWER MAN-HOLE
  - STORM SEWER MAIN
  - STORM SEWER INLET
  - CURB INLET
  - UNDERGROUND TELEPHONE
  - TREE OR BUSH LINE
  - WATER MAIN
  - WATER VALVE
  - FIRE HYDRANT
  - CURB STOP
  - MONITORING WELL
  - CONIFEROUS TREE
  - DECIDUOUS TREE
  - BUSH
  - FLAG POLE
  - STUMP

**UTILITIES NOTIFIED:**  
 CITY OF FREMONT (402)727-2613  
 OPPD (402)330-3296  
 TIME WARNER CABLE (402)727-1271  
 VILLAGE OF CEDAR BLUFFS (402)628-3115  
 WINDSTREAM (402)330-3296

**SURVEYOR'S CERTIFICATE:**  
 I HEREBY CERTIFY THAT THIS PLAT OF A TOPOGRAPHIC SURVEY WAS MADE BY ME OR UNDER MY SUPERVISION AND IS TRUE AND ACCURATE TO THE BEST OF MY KNOWLEDGE, AND THAT I AM A DULY REGISTERED LAND SURVEYOR UNDER THE LAWS OF THE STATE OF NEBRASKA.

JEFFREY J. SERAFIN, LS 534

